

JAMES
BIRRELL
DESIGN
LAB

27 Attunga Heights.

NOOSA HEADS

landscape concept package

ISSUE A
21
NOV
2018



- PLAN KEY

 - 1. Units 1-12
 - 2. Driveway
 - 3. Visitor carpark
 - 4. Proposed stair access to public walkway
 - 5. Existing vegetation
- 6. Existing public walkway
 - 7. Retaining wall
 - 8. Proposed dense landscaping between road and property boundary
 - 9. Landscape in lots 2 and 3 to future detail

0m 8 24 40
scale 1:800 @ A3



3.1 Site Plan
 DWG No. LCP8 | Date 21.11.2018
 Attunga Heights Noosa Heads | **A**

JAMES
BIRRELL
DESIGN
L A B



PLAN KEY

- | | |
|---|---|
| 1. Shared driveway | 6. Retaining wall |
| 2. Entry garden with feature trees
(Waterhousea and Tristaniopsis) | 7. Existing public walkway |
| 3. Fern garden | 8. Proposed dense landscaping between
road and property boundary |
| 4. Roof gardens | 9. Bins |
| 5. Existing vegetation | 10. Existing hoop pines to be retained |

0m 2 6 10
scale 1:200 @ A3



3.2 Entry level for Units 1 - 4


DWG No. LCP9

Date 21.11.2018

Attunga Heights Noosa Heads

A

JAMES
BIRRELL
DESIGN
L A B

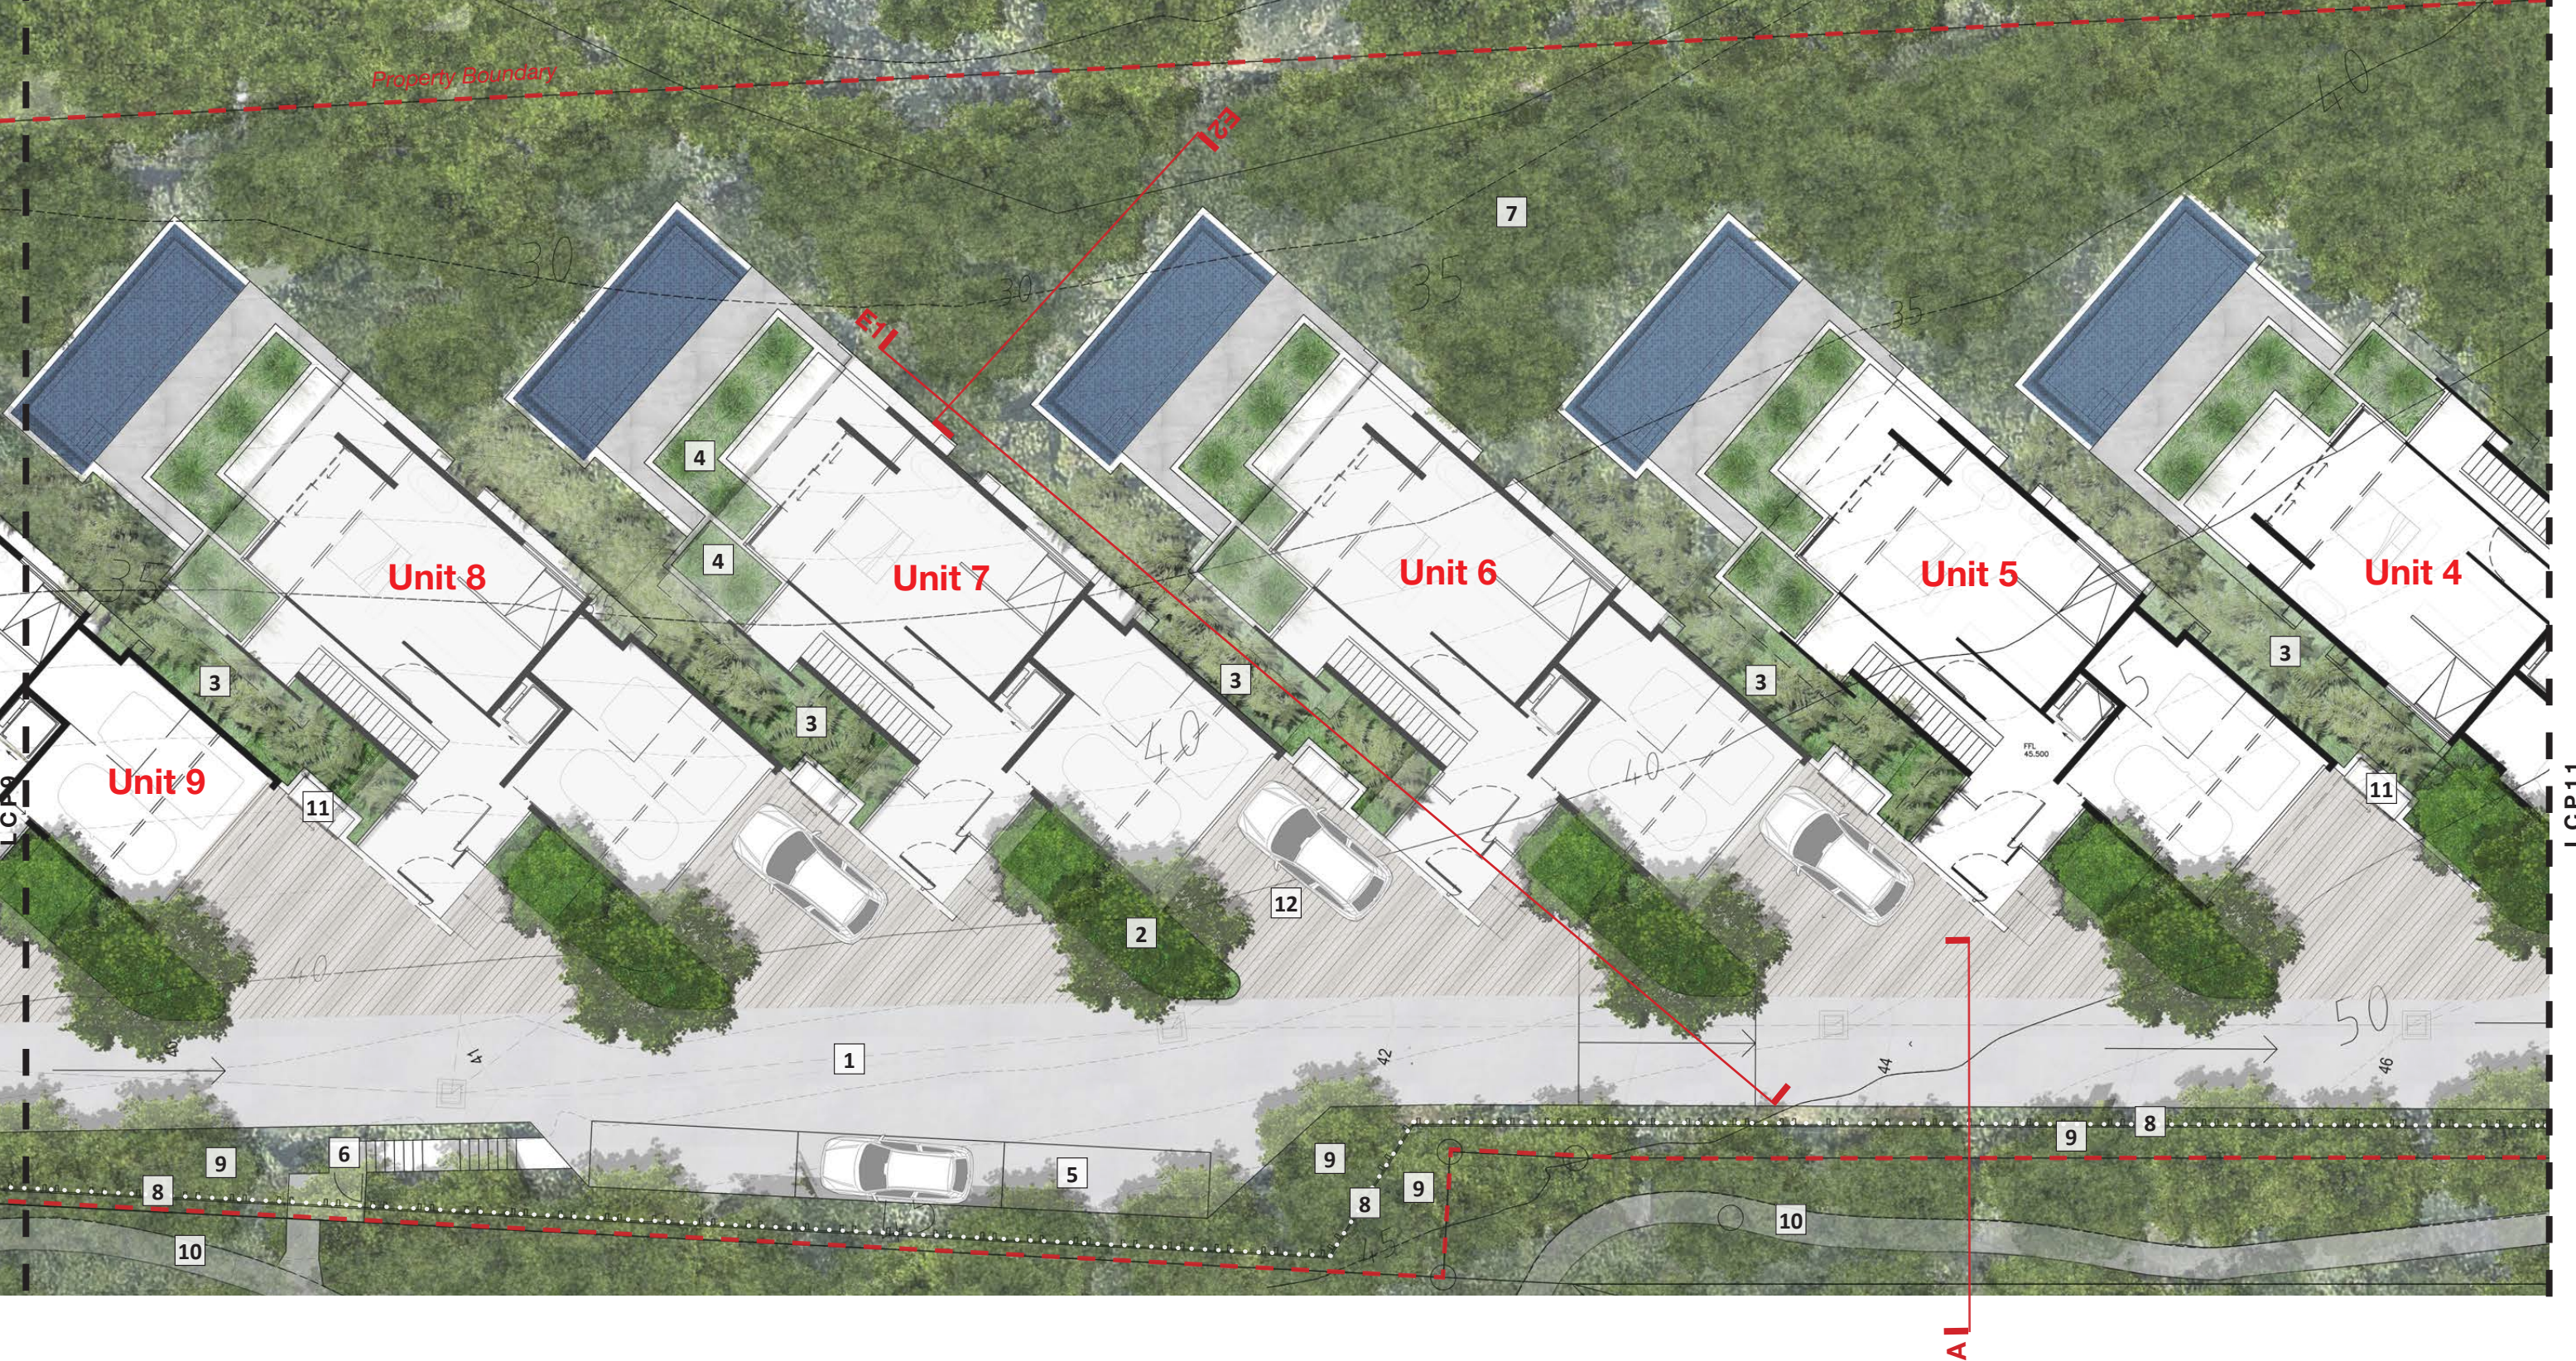

PLAN KEY

- | | |
|---|---|
| 1. Shared driveway | 7. Existing vegetation |
| 2. Entry garden with feature trees
(Waterhousea and Tristaniopsis) | 8. Retaining wall |
| 3. Fern gardens | 9. Proposed dense landscaping between
road and property boundary |
| 4. Roof gardens | 10. Existing public walkway |
| 5. Visitor carpark | 11. Bins |
| 6. Proposed stair access to public walkway | 12. Private carpark |

0m 2 6 10
scale 1:200 @ A3



3.3 Entry level for Units 5 - 8


DWG No. LCP10

Date 21.11.2018

Attunga Heights Noosa Heads

A

JAMES
BIRRELL
DESIGN
L A B

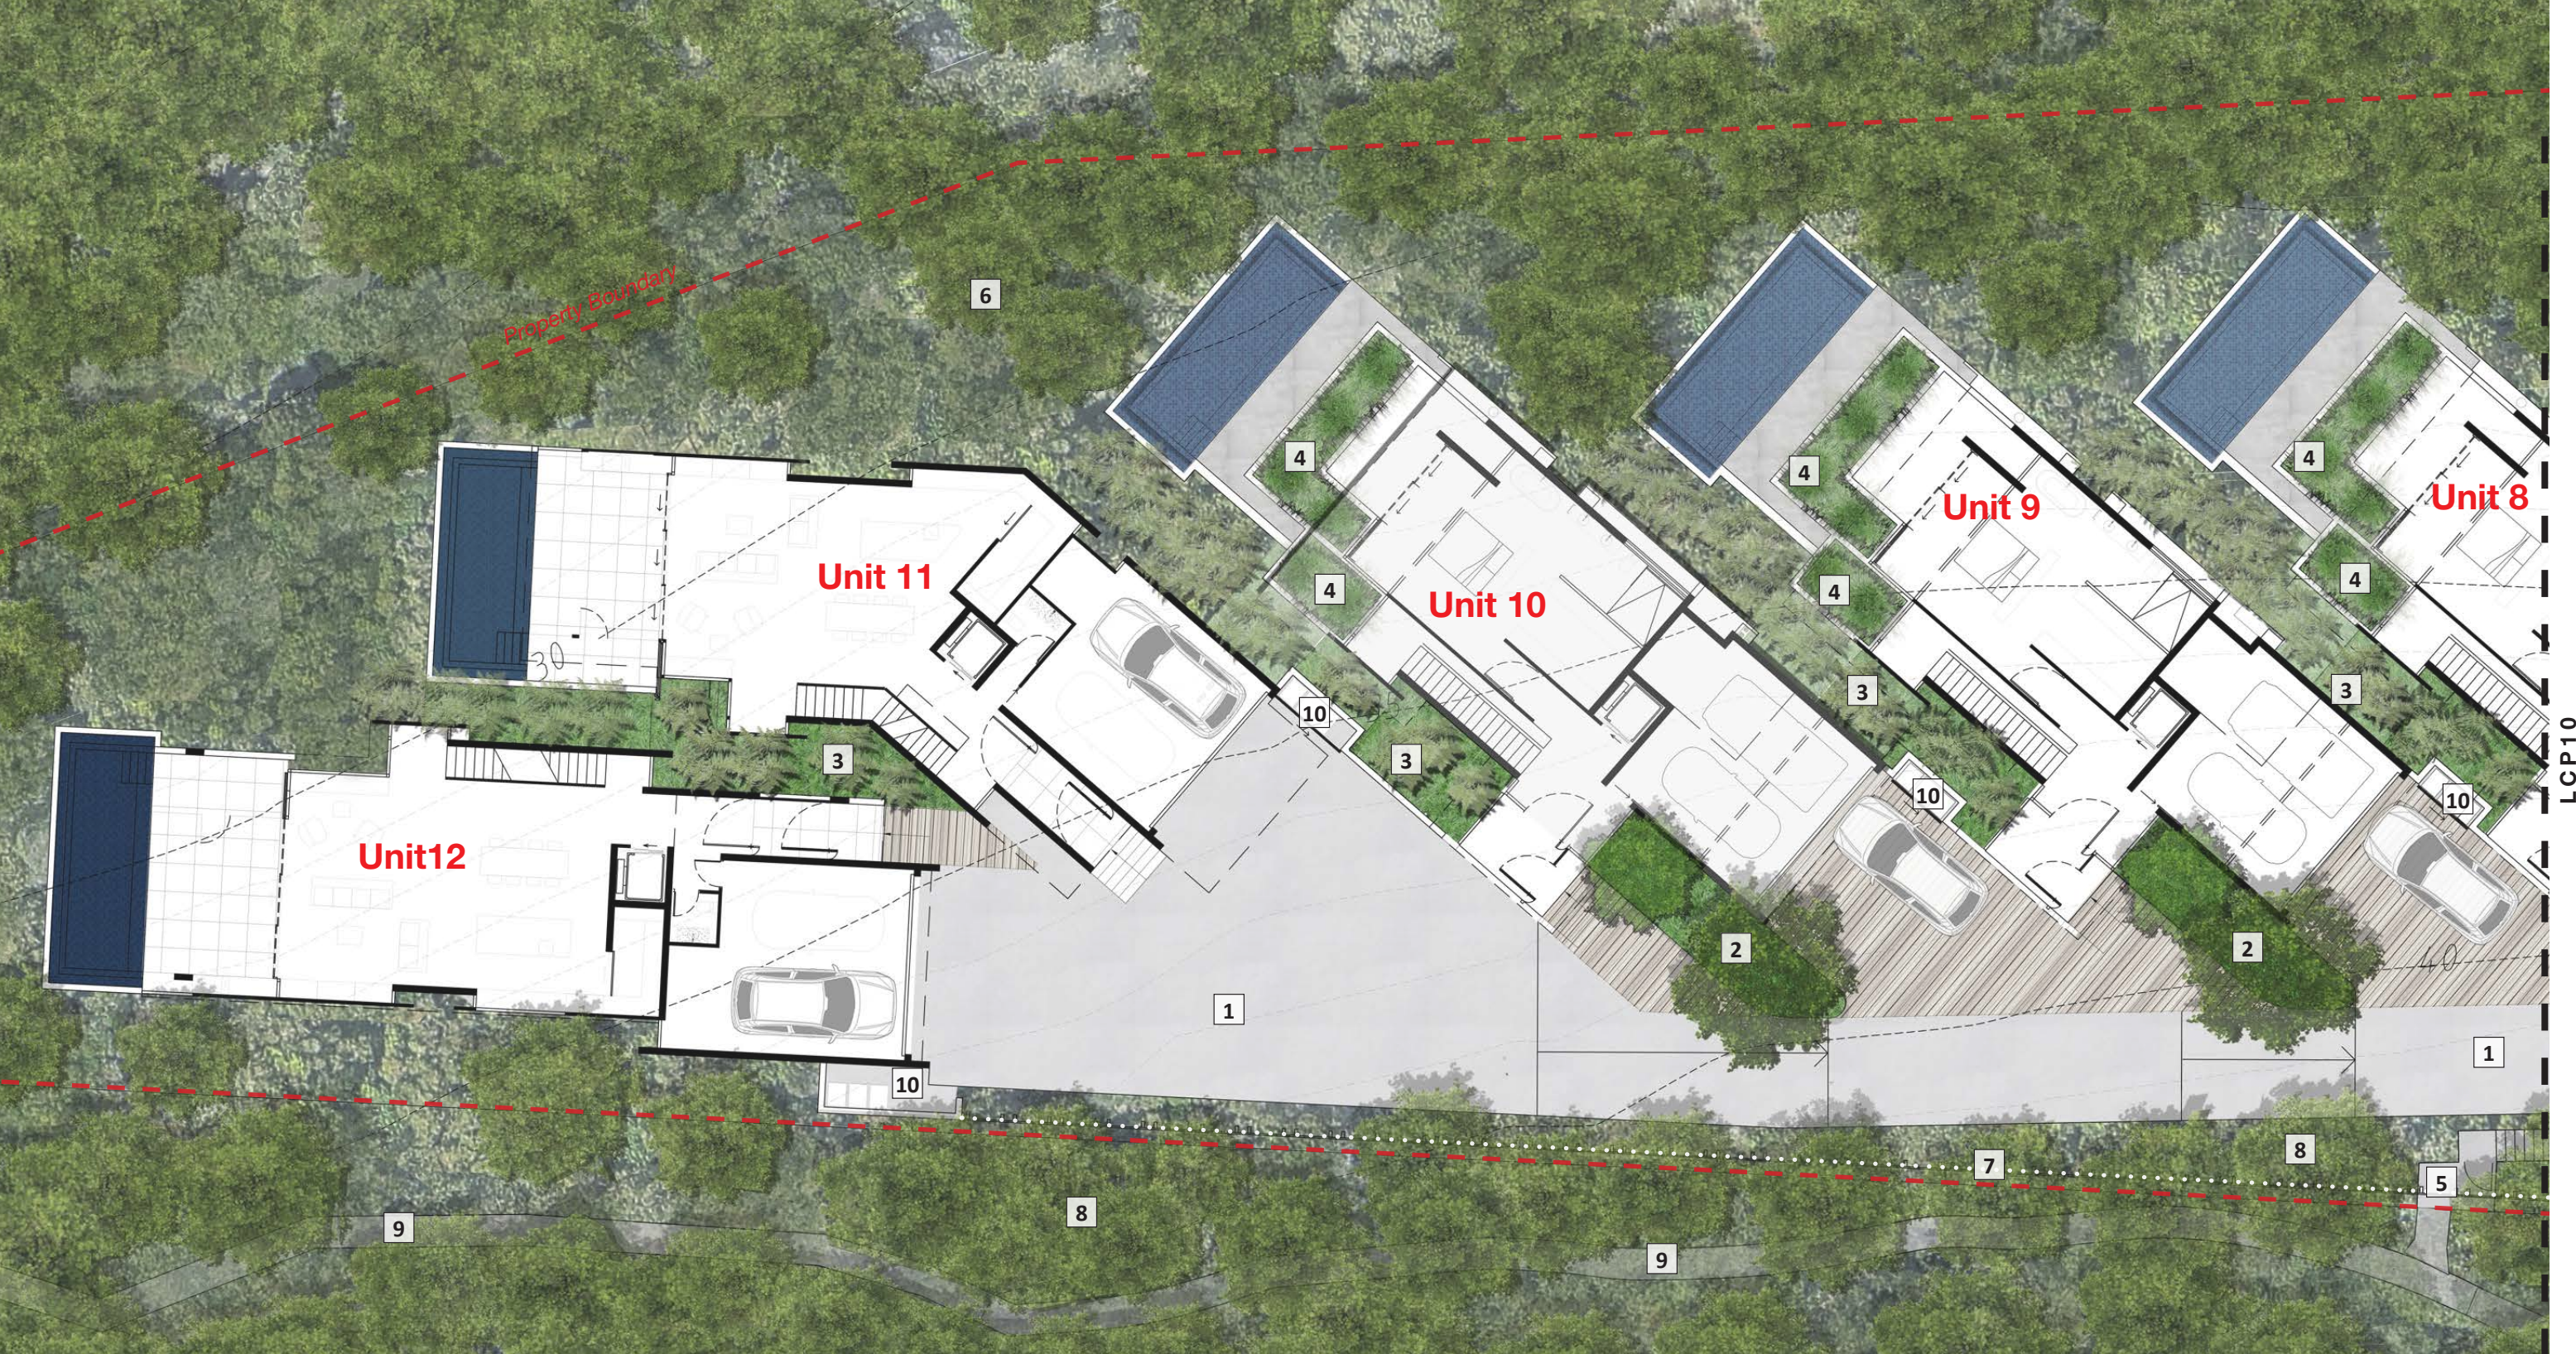

PLAN KEY

1. Shared driveway
2. Entry garden with feature trees (Waterhousea and Tristaniopsis)
3. Fern gardens
4. Roof gardens
5. Proposed stair access to public walkway

6. Existing vegetation
7. Retaining wall with climbers
8. Proposed dense landscaping between road and property boundary
9. Existing public walkway
10. Bins

0m 2 6 10
scale 1:200 @ A3



3.4 Entry level for Units 9 - 12

DWG No. LCP11

Date 21.11.2018

Attunga Heights Noosa Heads

A

JAMES
BIRRELL
DESIGN
L A B



- PLAN KEY
- 1. Shared driveway
 - 2. Entry garden with feature trees
(Waterhousea and Tristaniopsis)
 - 3. Fern garden
 - 4. Roof gardens

0m 1 3 5
 scale 1:100 @ A3

3.5 Elevation 1 Units 4 - 10

DWG No. LCP12 | Date 21.11.2018
 Attunga Heights Noosa Heads | A

JAMES
 BIRRELL
 DESIGN
 L A B



PLAN KEY

1. Entry garden with feature trees
(Waterhousea and Tristaniopsis)
2. Roof gardens
3. Fern gardens

0m 1 3 5
scale 1:100 @ A3

3.6 Elevation 2 Units 4 - 10

DWG No. LCP13

Date 21.11.2018

Attunga Heights Noosa Heads

A

JAMES
BIRRELL
DESIGN
LAB



PLAN KEY

- | | |
|---|---|
| 1. Existing timber fence | 5. Retaining wall with climbers |
| 2. Existing vegetation | 6. Shared driveway |
| 3. Existing public walkway | 7. Entry garden with feature trees
(Waterhousea and Tristaniopsis) |
| 4. Proposed dense landscaping between
road and property boundary | 8. Private carpark |

0m 1 3 5
 scale 1:100 @ A3

3.7 Section A

DWG No. LCP14

Date 21.11.2018

Attunga Heights Noosa Heads

A

JAMES
 BIRRELL
 DESIGN
 L A B