


**CAUTION**  
Verify location of services prior to commencement of work

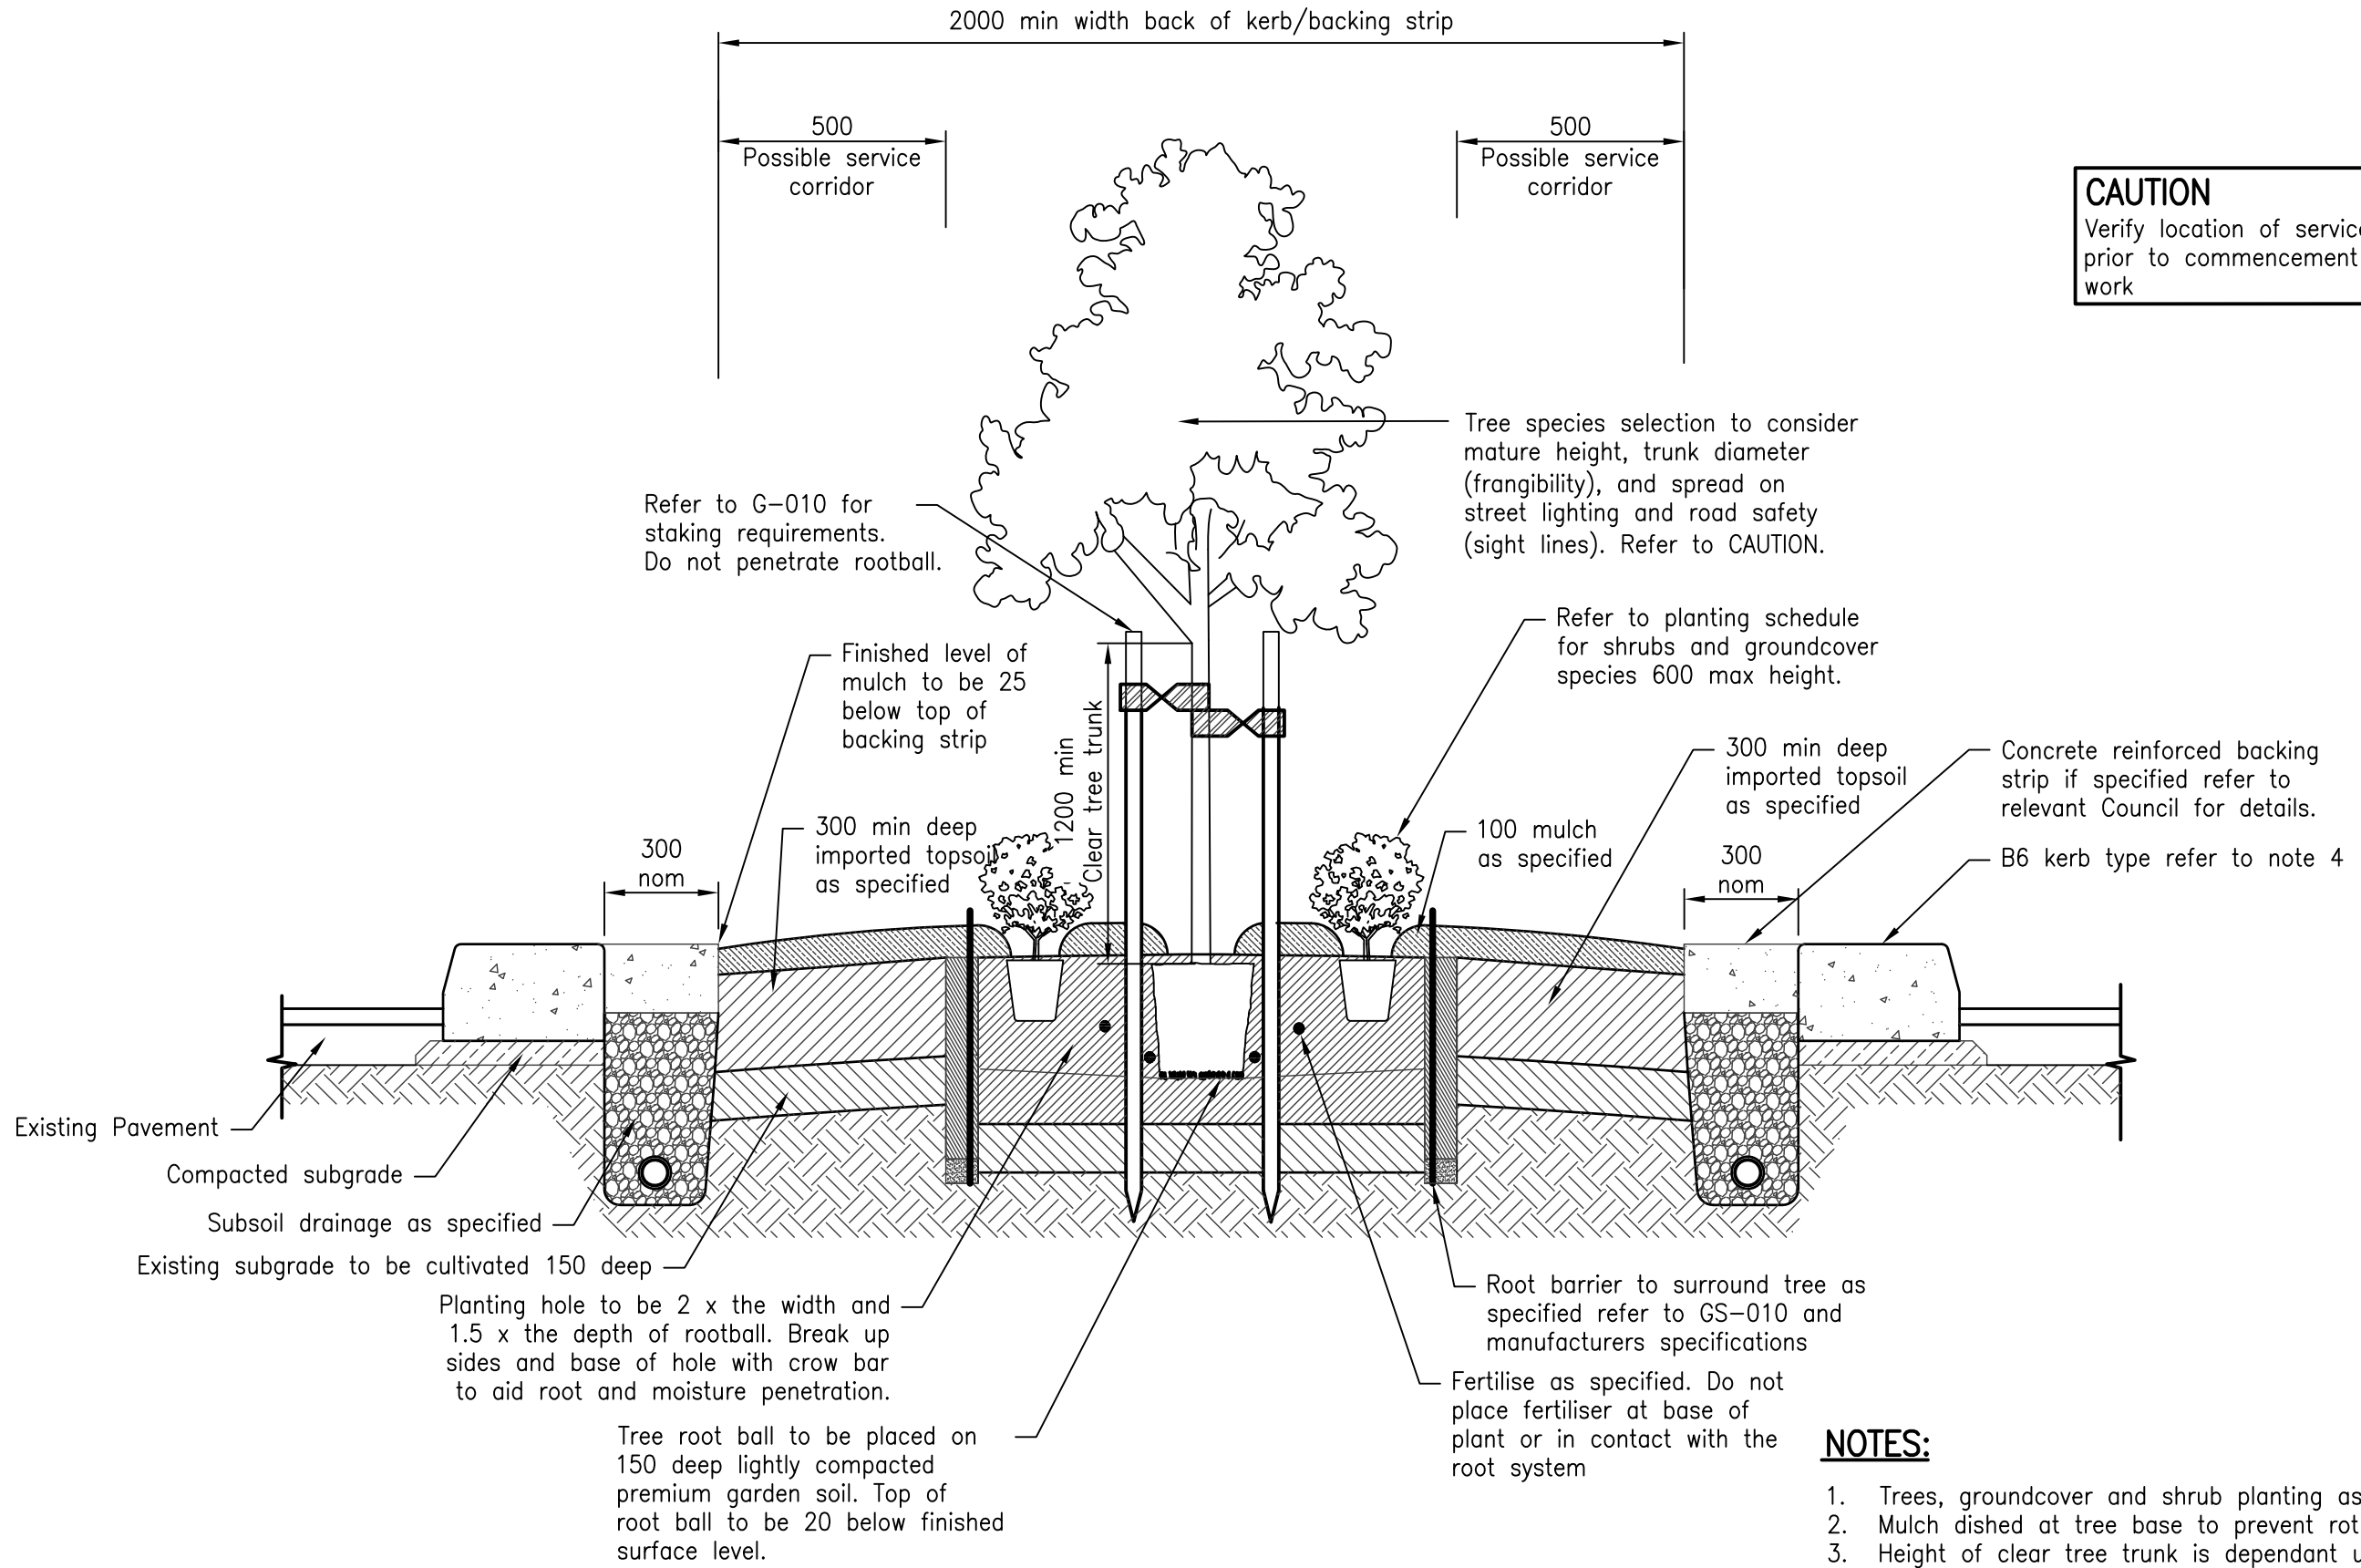

**TYPICAL MEDIAN PLANTING SECTION  
TREES, SHRUBS AND GROUNDCOVERS**

**NOTES:**

1. Trees, groundcover and shrub planting as specified.
2. Mulch dished at tree base to prevent rot.
3. Height of clear tree trunk is dependant upon road safety sight distance requirements. Refer to Austroads "Guide to Road Design Part 3 - Geometric Design"
4. Refer to RS-080 for kerb type
5. All dimensions are in millimetres unless shown otherwise

These drawings have been developed in consultation between the participating Councils.  
BEFORE USE, the user shall confirm that the drawing has been adopted by the appropriate Council.

Rv.	DATE	REVISIONS
E	06/14	Review
D	03/14	Amended Drawing Number
C	03/13	Drawing number changed from SEQ G-012 to GS-012
B	02/11	Review
A	01/10	ORIGINAL ISSUE



**INSTITUTE OF PUBLIC WORKS ENGINEERING AUSTRALASIA  
STANDARD DRAWINGS**

**STREET TREE PLANTING DETAILS  
NARROW MEDIAN**

**GS-012**

E  
D  
C  
B  
A  
Rv.